


LANDSCAPE CONCEPT FOR PLANNING APPROVAL

The landscape concept for 1 Glen Road has been prepared for Keta Nkhungu with the intent of gaining planning approval. The concept extents align to plans provided by Herriot Consulting Civil & Structural Engineers.

Proposed planting selection is based on observations of existing planting in the neighbourhood (the site is vacant), and is also informed by the *Botanic Gardens of South Australia Plant Selector* for the City of Mitcham locality. The resulting selection of trees reinforces the existing band of eucalypts to the eastern extents along Glen Road and north to north-west extents of the property for desirable shading of the property. Anticipated growth has also been taken into account, which are appropriately offset from the built form and known service locations.

The general location of shrub and groundcover planting is to the boundaries with the possibility of hedgerows as screening and fence line alternatives along Glen Road and Mountain Road. Use of shrubs along the western boundary will also help shade the proposed building. The shrubs and groundcovers can also provide a role in bank stabilisation where earthworks occur to accommodate the built form and generally throughout the steep site (1:8 - sloping down north east to south west).

Shrub and groundcover planting to batters where not exceeding 1:4 slopes. Where steeper, hydroseeding should be considered to establish turf and stabilise the batter.

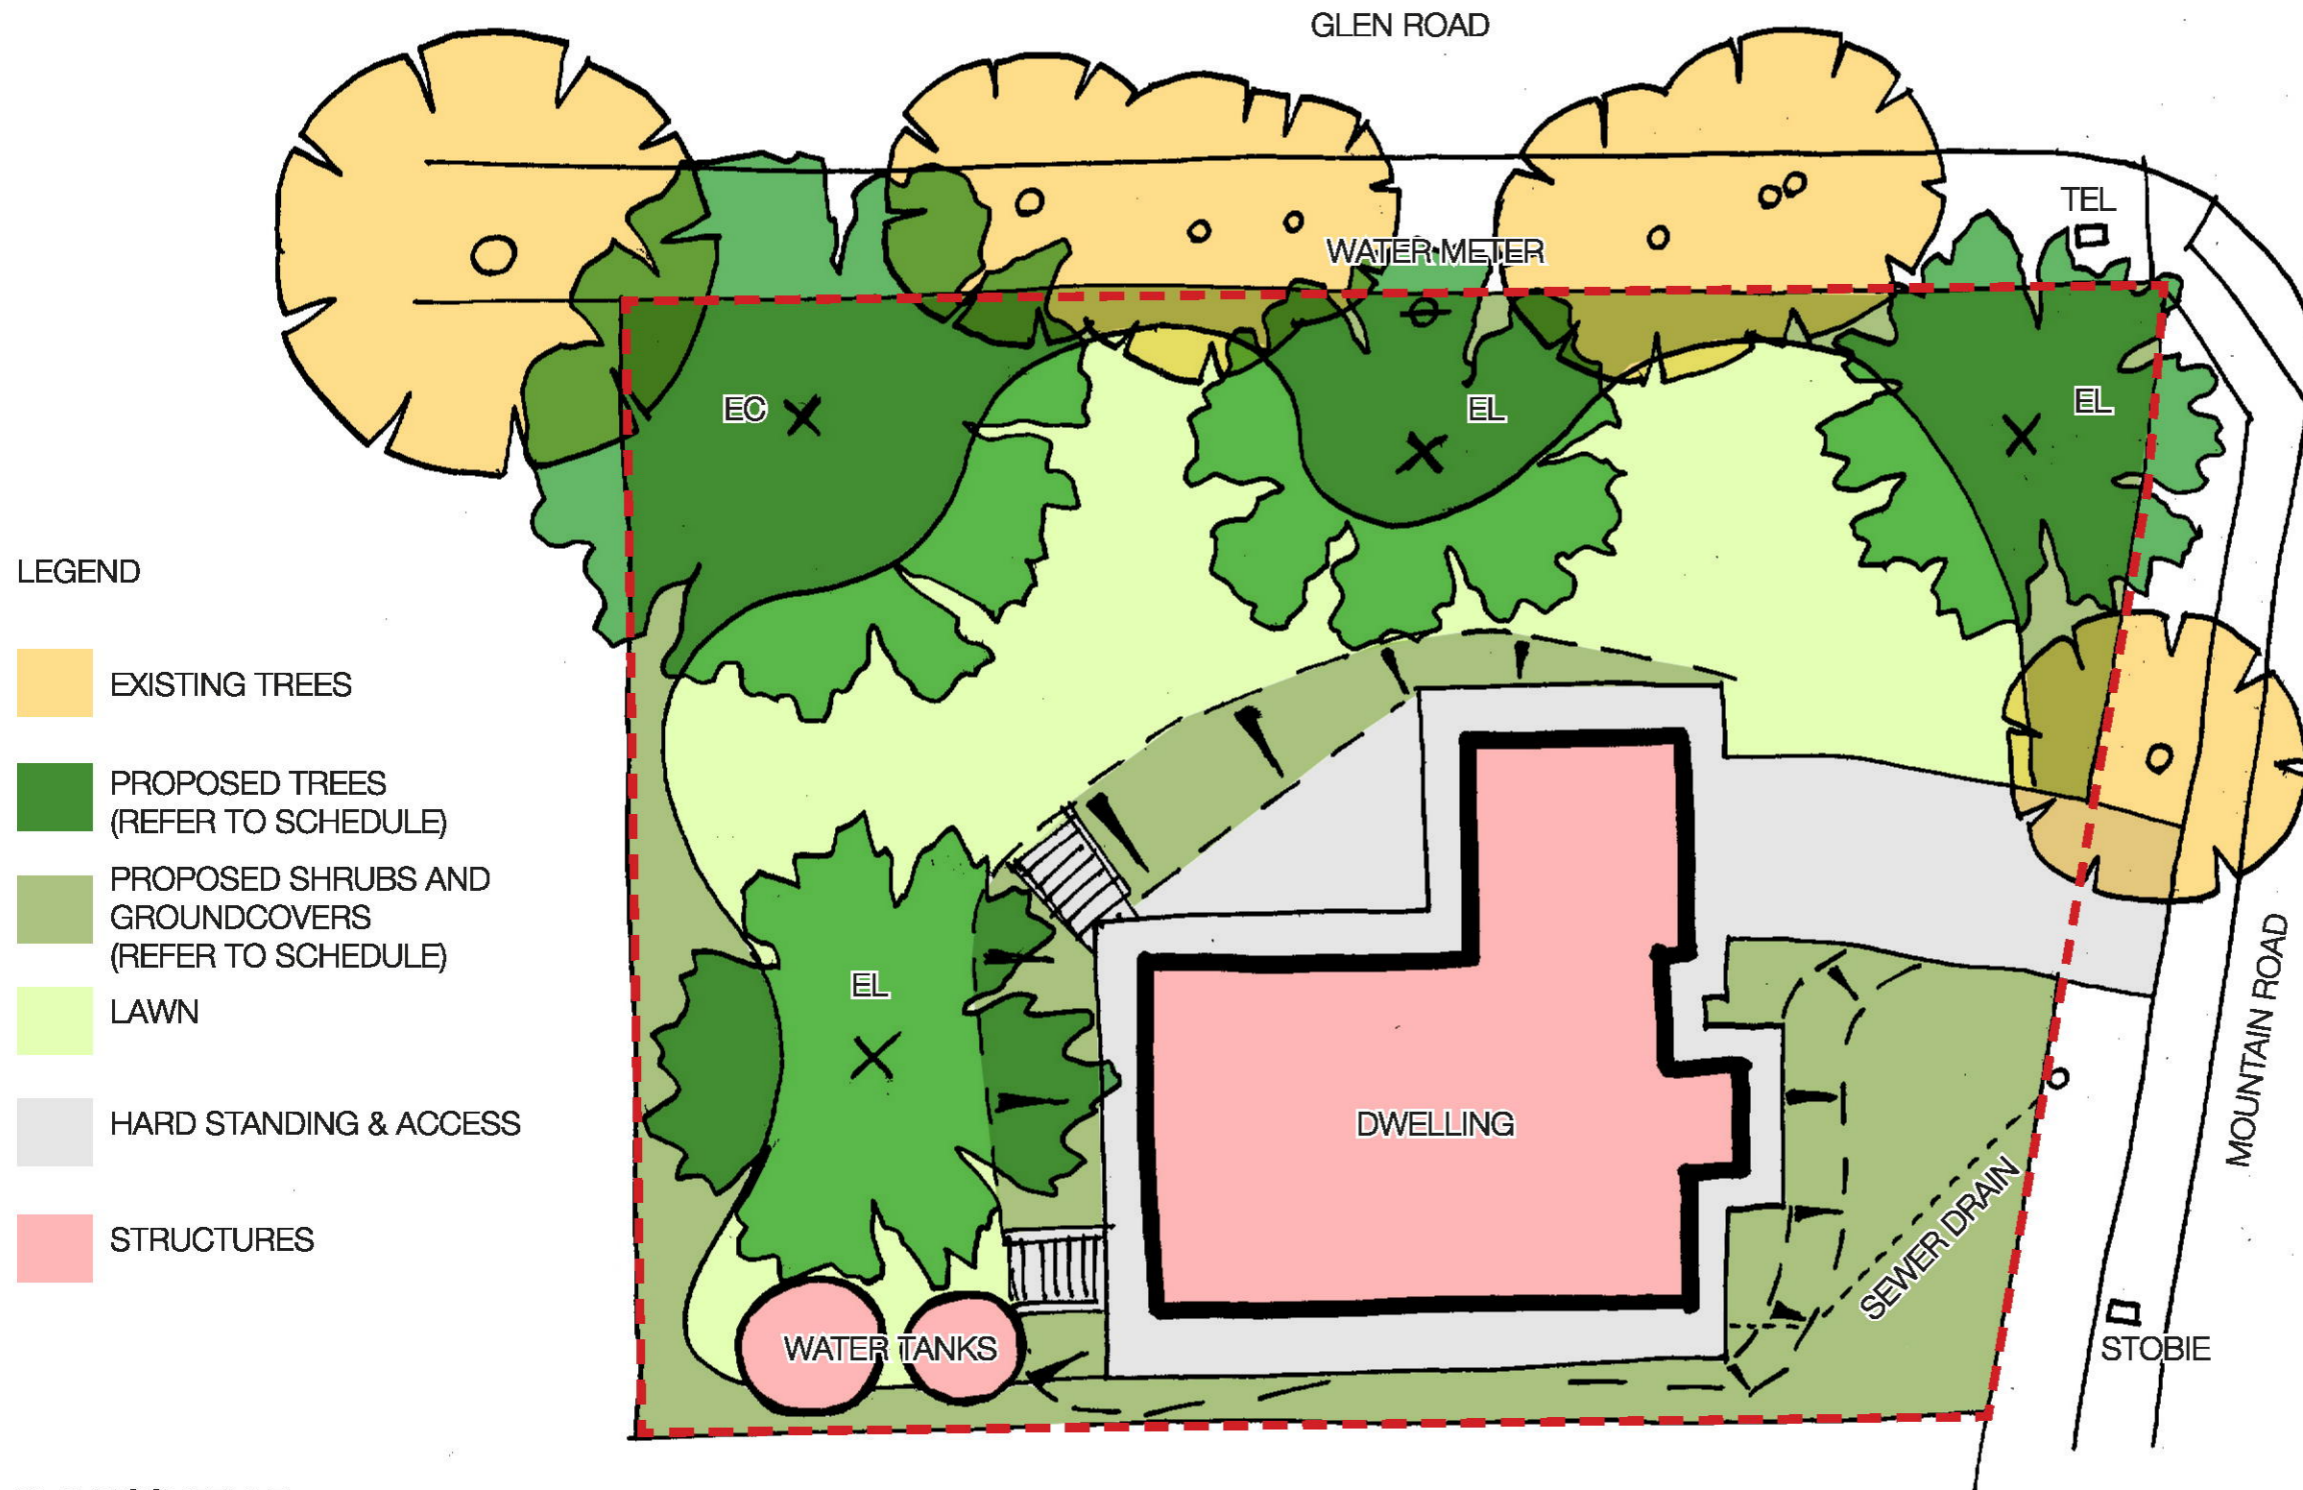

LEGEND

- EXISTING TREES
- PROPOSED TREES (REFER TO SCHEDULE)
- PROPOSED SHRUBS AND GROUNDCOVERS (REFER TO SCHEDULE)
- LAWN
- HARD STANDING & ACCESS
- STRUCTURES

PLANT SCHEDULE

Trees						Shrubs and Groundcovers			Latin			Common	
Abb	Latin	Common	Height (m)	Width (m)	No.	Latin	Common	Full Size	Full Size	Latin	Common	Full Size	Full Size
EC	<i>Eucalyptus camaldulensis</i> var. <i>Camaldulensis</i>	River Red Gum	20	20	x1	<i>Acacia cognata</i> 'Limelight'	River Wattle	1000 x 1000mm		<i>Leucophyta brownii</i>	Cushion Bush	1000 x 500mm	
EL	<i>Eucalyptus leucoxylon</i> ssp. <i>Megalocarpa</i>	Large Fruited Blue Gum	12	10	x3	<i>Anigozanthus</i> 'Gold/Ruby Velvet'	Gold/Red Kangaroo Paw	500 x 400mm		<i>Lomandra longifolia</i> 'Tanika'	Mat Rush	700 x 700mm	
						<i>Callistemon viminalis</i> 'Little John'	Dwarf Bottle Brush	700 x 700mm		<i>Myoporum parvofolium</i> 'purpurea'	Creeping Boobialla	100 x 1000mm	
						<i>Grevillea juniperina</i>	Gold Cluster	100 x 1000mm		<i>Nandina domestica</i> 'Blush'	Nandina	500 x 500mm	
						<i>Hardenbergia violacea</i>	Purple Coral Pea	500 x 1000mm		<i>Pennisetum setaceum rubrum</i>	Fountain Grass	3000 x 2000mm	
						<i>Hibiscus tillaceus</i> 'Rubra'	Red Cotton Wood	5000 x 3500mm		<i>Photinia x fraseri</i>	Red Tip Photinia	1500 x 1500mm	
						<i>Lavandula spica</i>	English Lavender	1000 x 500mm		<i>Rosmarinus officinalis</i>	Rosemary	600 x 600mm	
										<i>Westringia fruticosa</i>	Native Rosemary	1500 x 1500mm	



JOB NO: S-17-08
DWG NO: S-17-08-001
REVISION: -
DATE: 08/09/2017
SCALE: 1:200 @ A3

PROJECT:
 LANDSCAPE CONCEPT FOR PLANNING APPROVAL

CLIENT: