


## RESIDENTIAL DRAINAGE CONNECTION

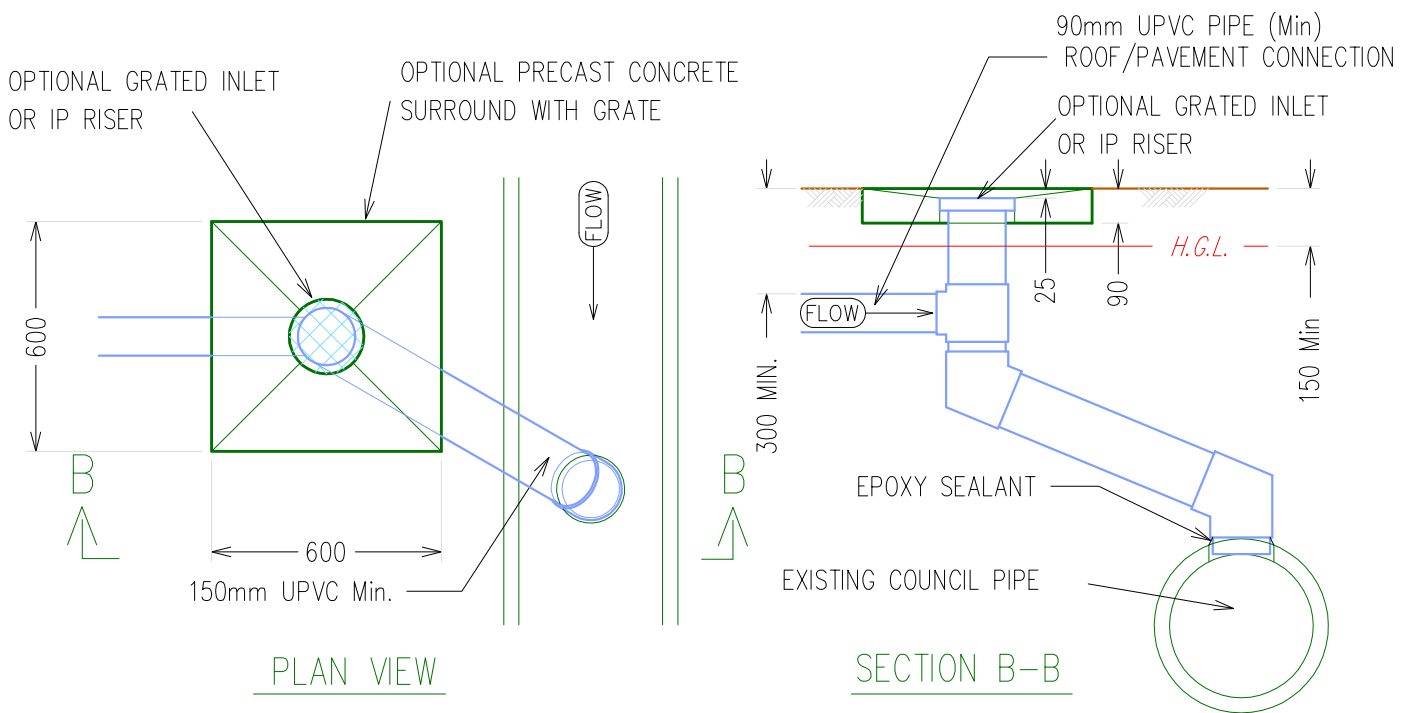

## COUNCIL DRAINAGE CONNECTION

NOTE: -

1. ALL CONNECTIONS TO COUNCIL'S DRAINAGE PIPES MUST BE INSPECTED BY A COUNCIL ENGINEER OR HIS REPRESENTATIVE PRIOR TO BACK FILLING.

STANDARD DETAIL  
STORMWATER CONNECTIONS  
REAR ALLOTMENT DRAINAGE



CITY OF  
MITCHAM

DRAWING No.

SD-600

SHEET

18

A4

DRAWN / DESIGNED  
J.R.

COPY ISSUE DATE

PREVIOUS ISSUE DATE

ISSUED DATE

September 2002

January 2007