


**LEGEND**









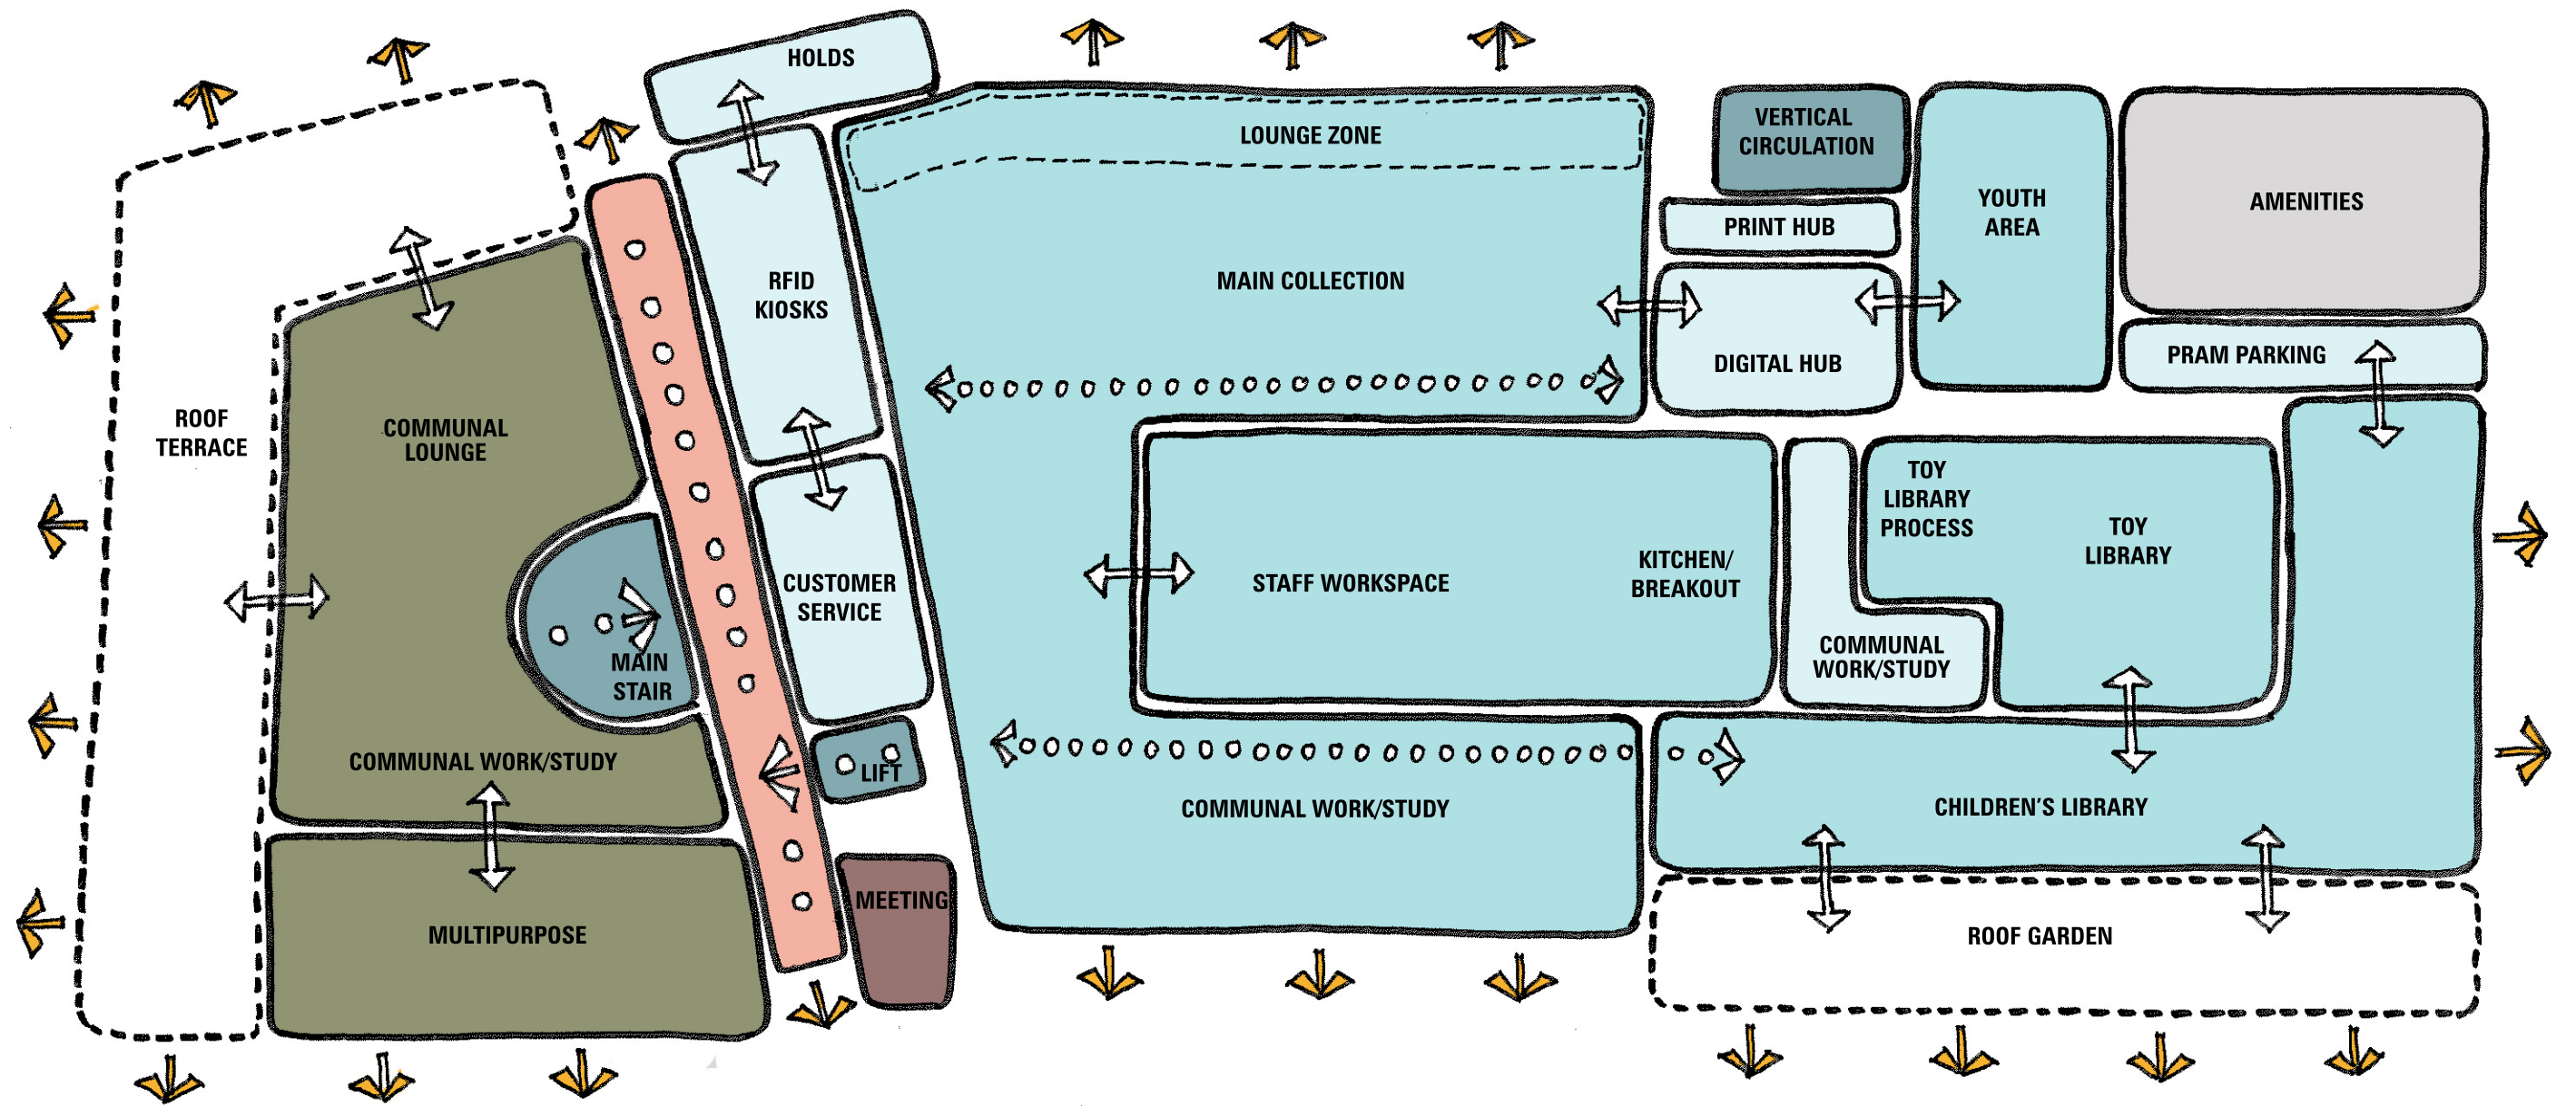

- FRONT OF HOUSE
- VERTICAL CIRCULATION
- AMENITIES
- COMMUNITY CENTRE FUNCTIONS
- SHARED SERVICES
- LIBRARY FUNCTIONS
- PRIMARY CIRCULATION
- SECONDARY CIRCULATION
- CONNECTIONS
- VIEWS

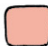
Ground Floor  
Functional Relationship Diagram

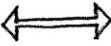

First Floor  
Functional Relationship Diagram


**LEGEND**

	FRONT OF HOUSE		PRIMARY CIRCULATION
	VERTICAL CIRCULATION		SECONDARY CIRCULATION
	AMENITIES		CONNECTIONS
	COMMUNITY CENTRE FUNCTIONS		VIEWS
	SHARED SERVICES		
	LIBRARY FUNCTIONS		

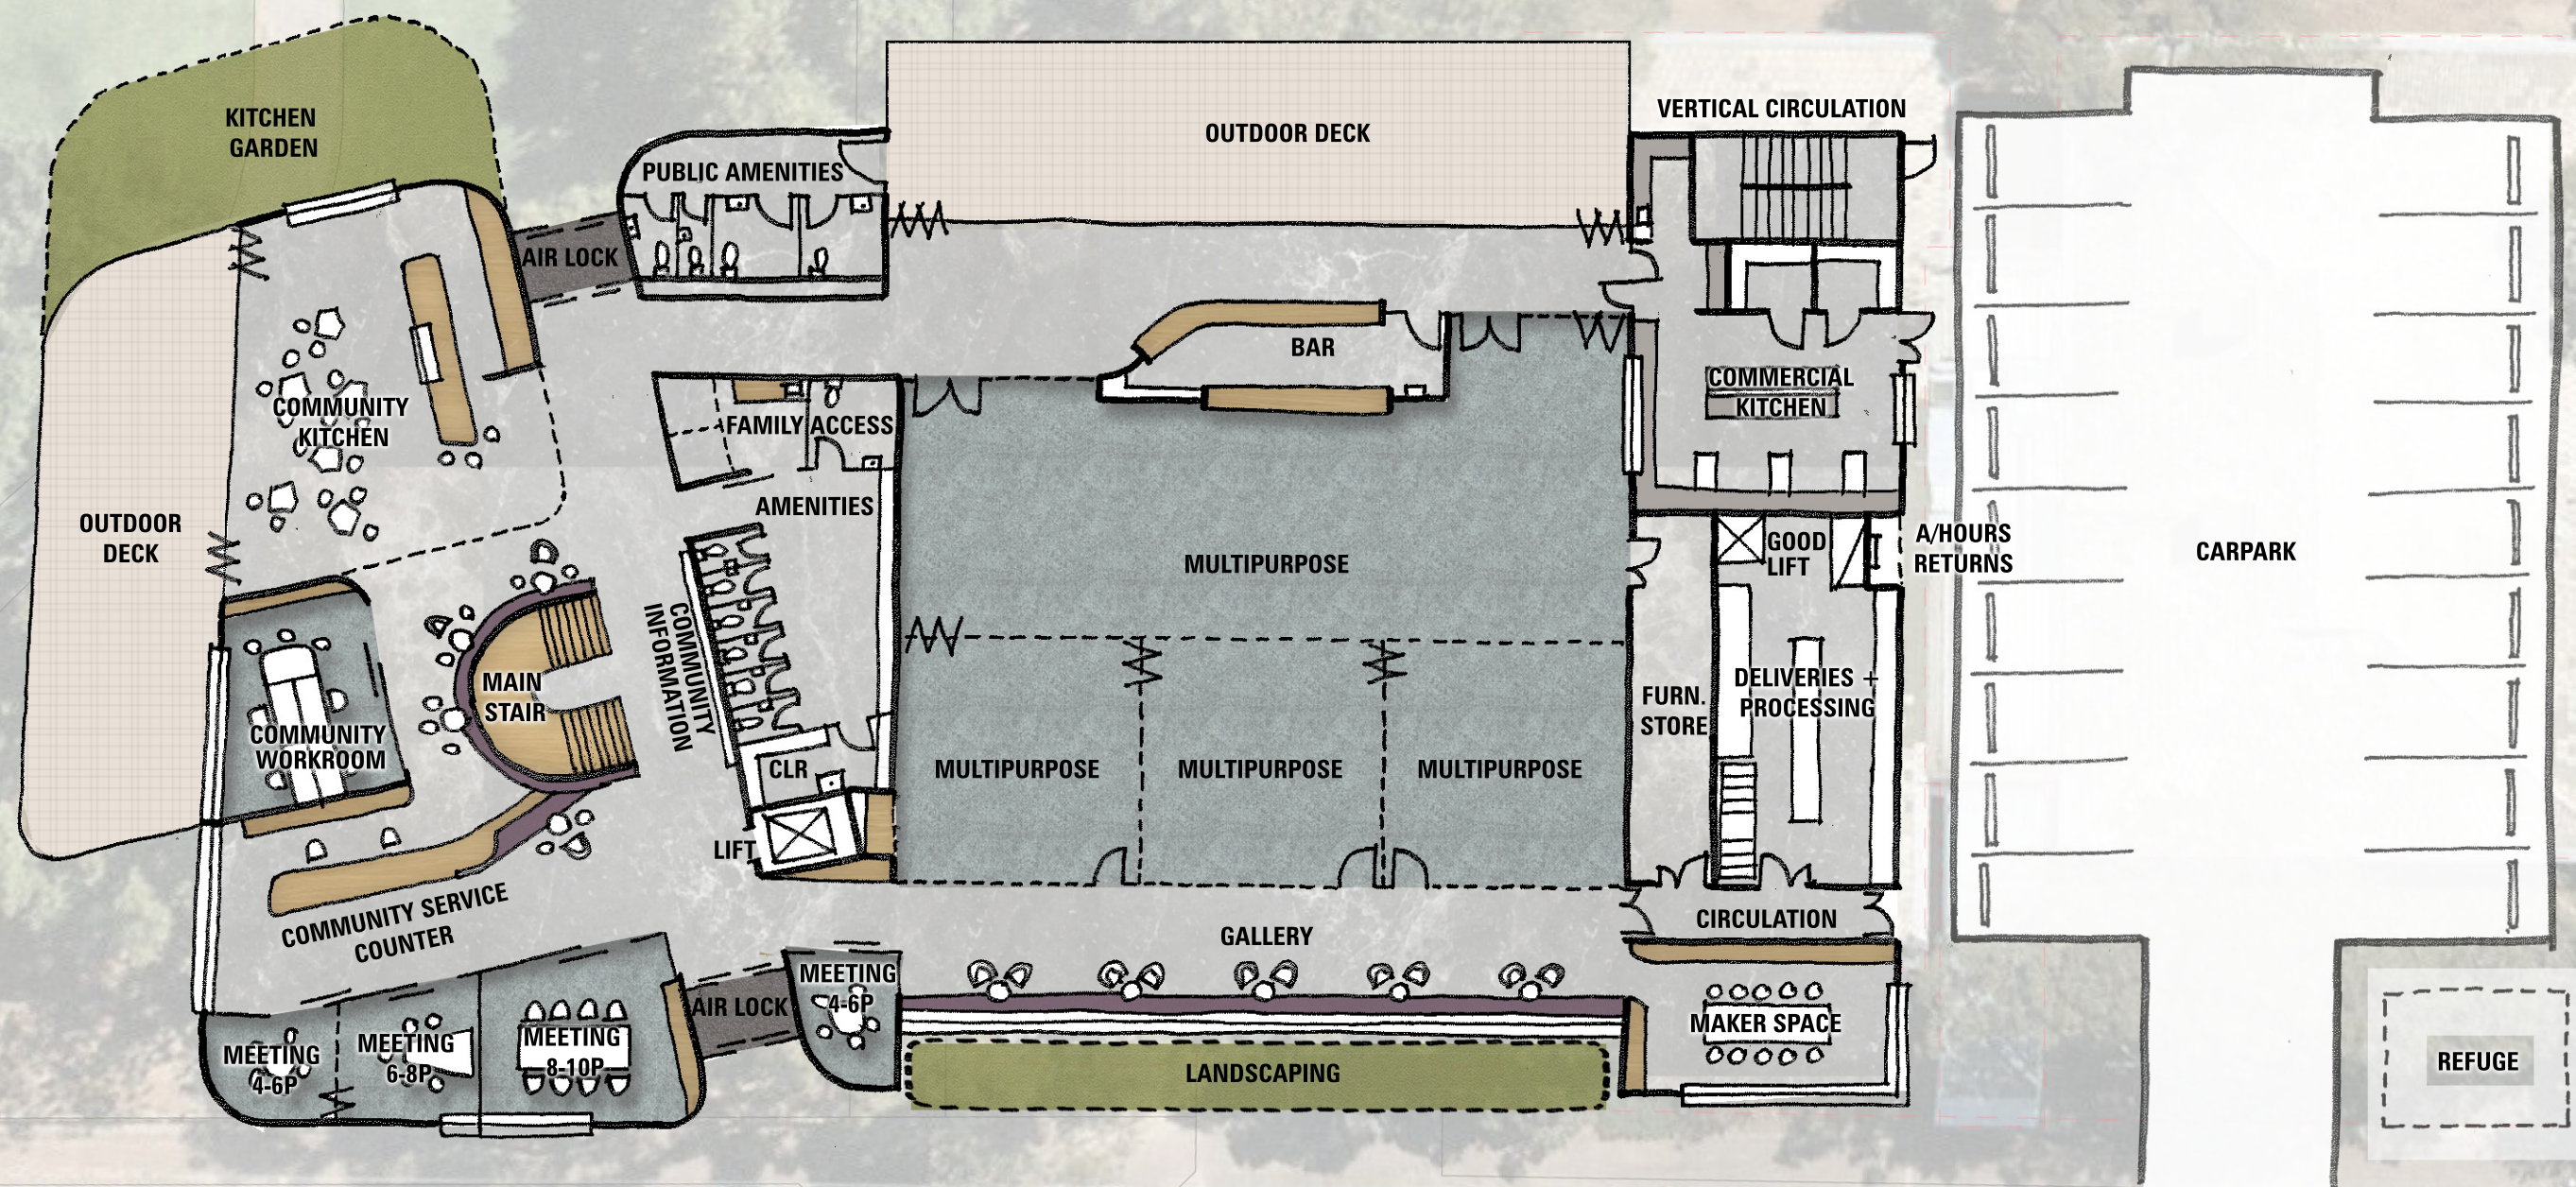

Ground Floor  
Proposed Floor Plan

**YOUNG STREET**

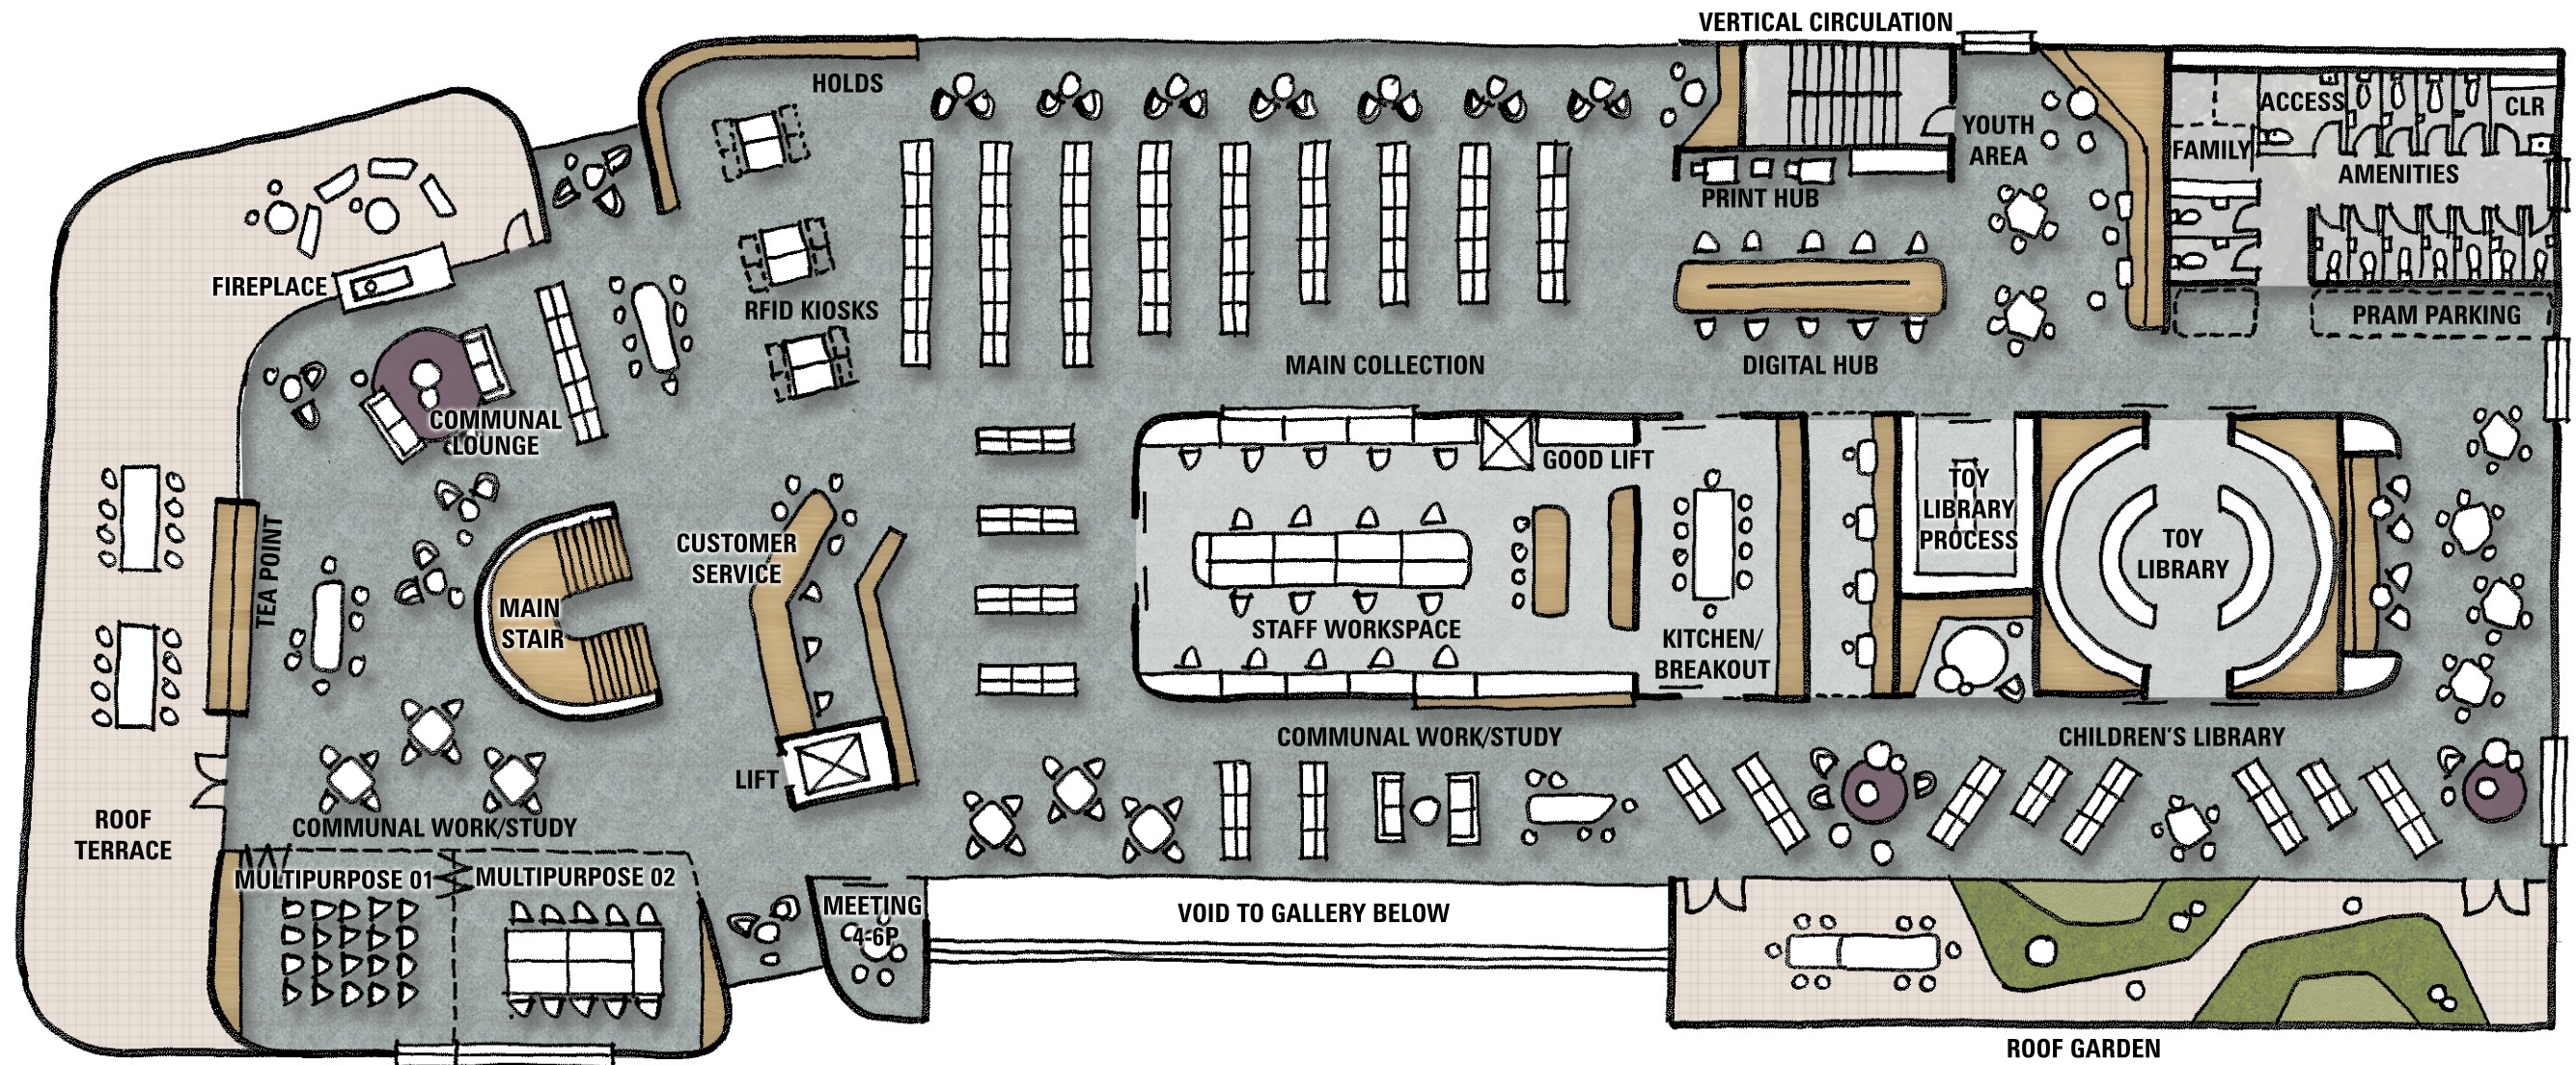

First Floor  
Proposed Floor Plan